


PLANTA DE ILUMINACIÓN

El Extranjero Teatro

(Bs As ARGENTINA)

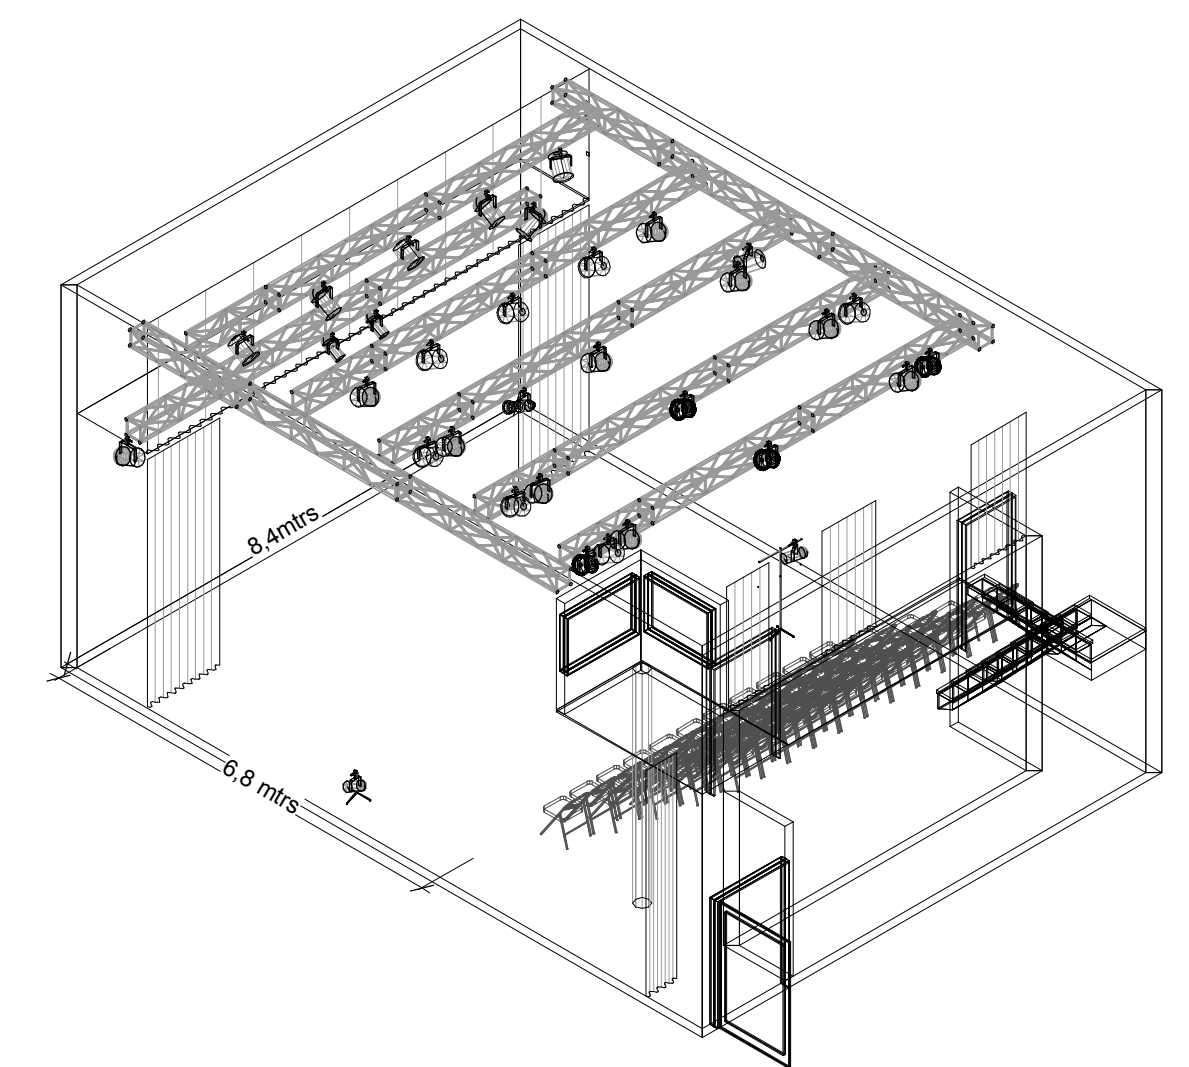

Instruments	Num In Inventory	Used	Remaining
8" Fres	4	4	0
Compact 6" Plano Convex	13	13	0
PAR 64 NSP	13	13	0
PAR 56 MFL	4	4	0
Source 4 26deg	1	1	0
Accessories	Num In Inventory	Used	Remaining


Legend

Color
Unit Number
Circuit Number
Channel

Date: 9/2/14
File name: Planta Teatro El Extranjero 01 2014.vwx

Dirección: Mariano Stolkiner
Iluminación: Julio A Lopez
juliolopeziluminacion@gmail.com

CORTE

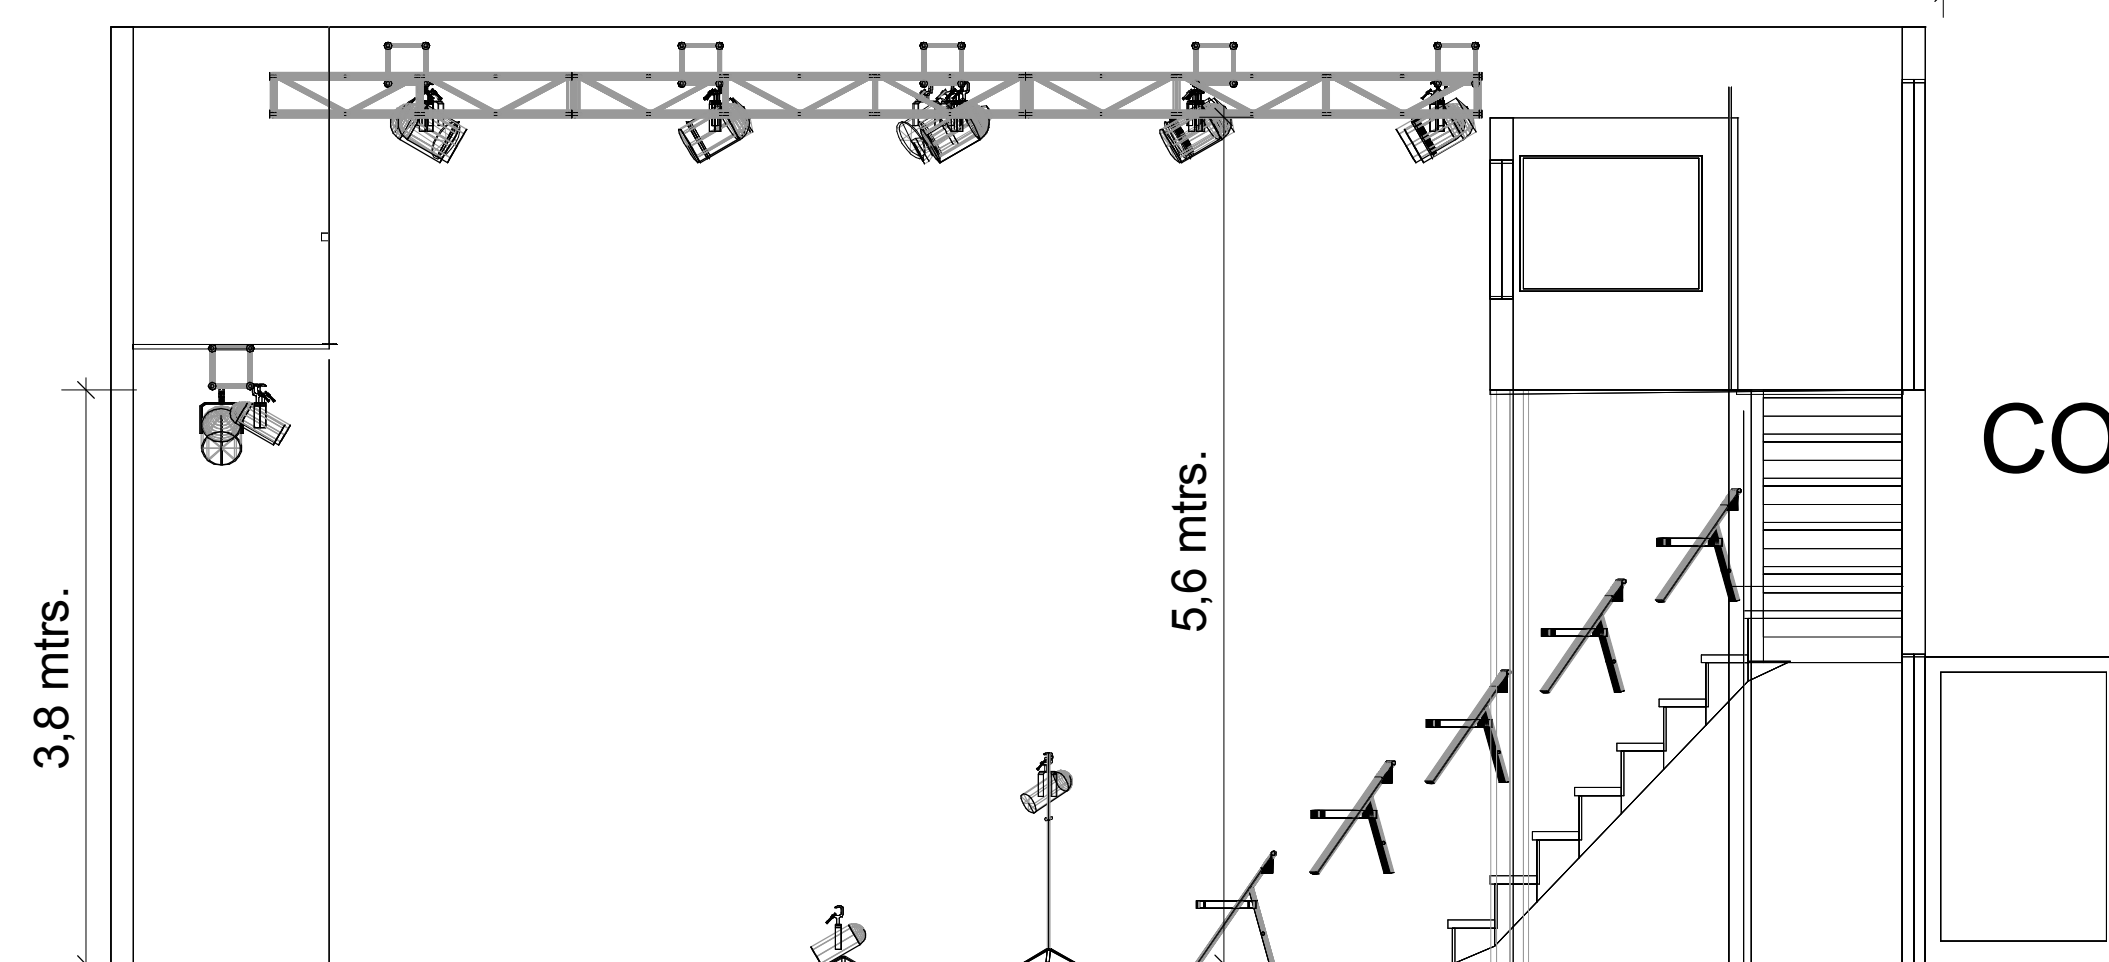

6,8 mtrs

8,4mtrs

Lx # lateral der.

Lx # lateral izq.

Tripode

UP

Piso

Lx #6

Lx #5

Lx #4

Lx #3

Lx #2

Lx #1

3,8 mtrs.

5,6 mtrs.

